


REMAINDER OF HOLDING 57  
HEATHDALE AGRICULTURAL HOLDINGS

MUNICIPAL  
SEWER LINE

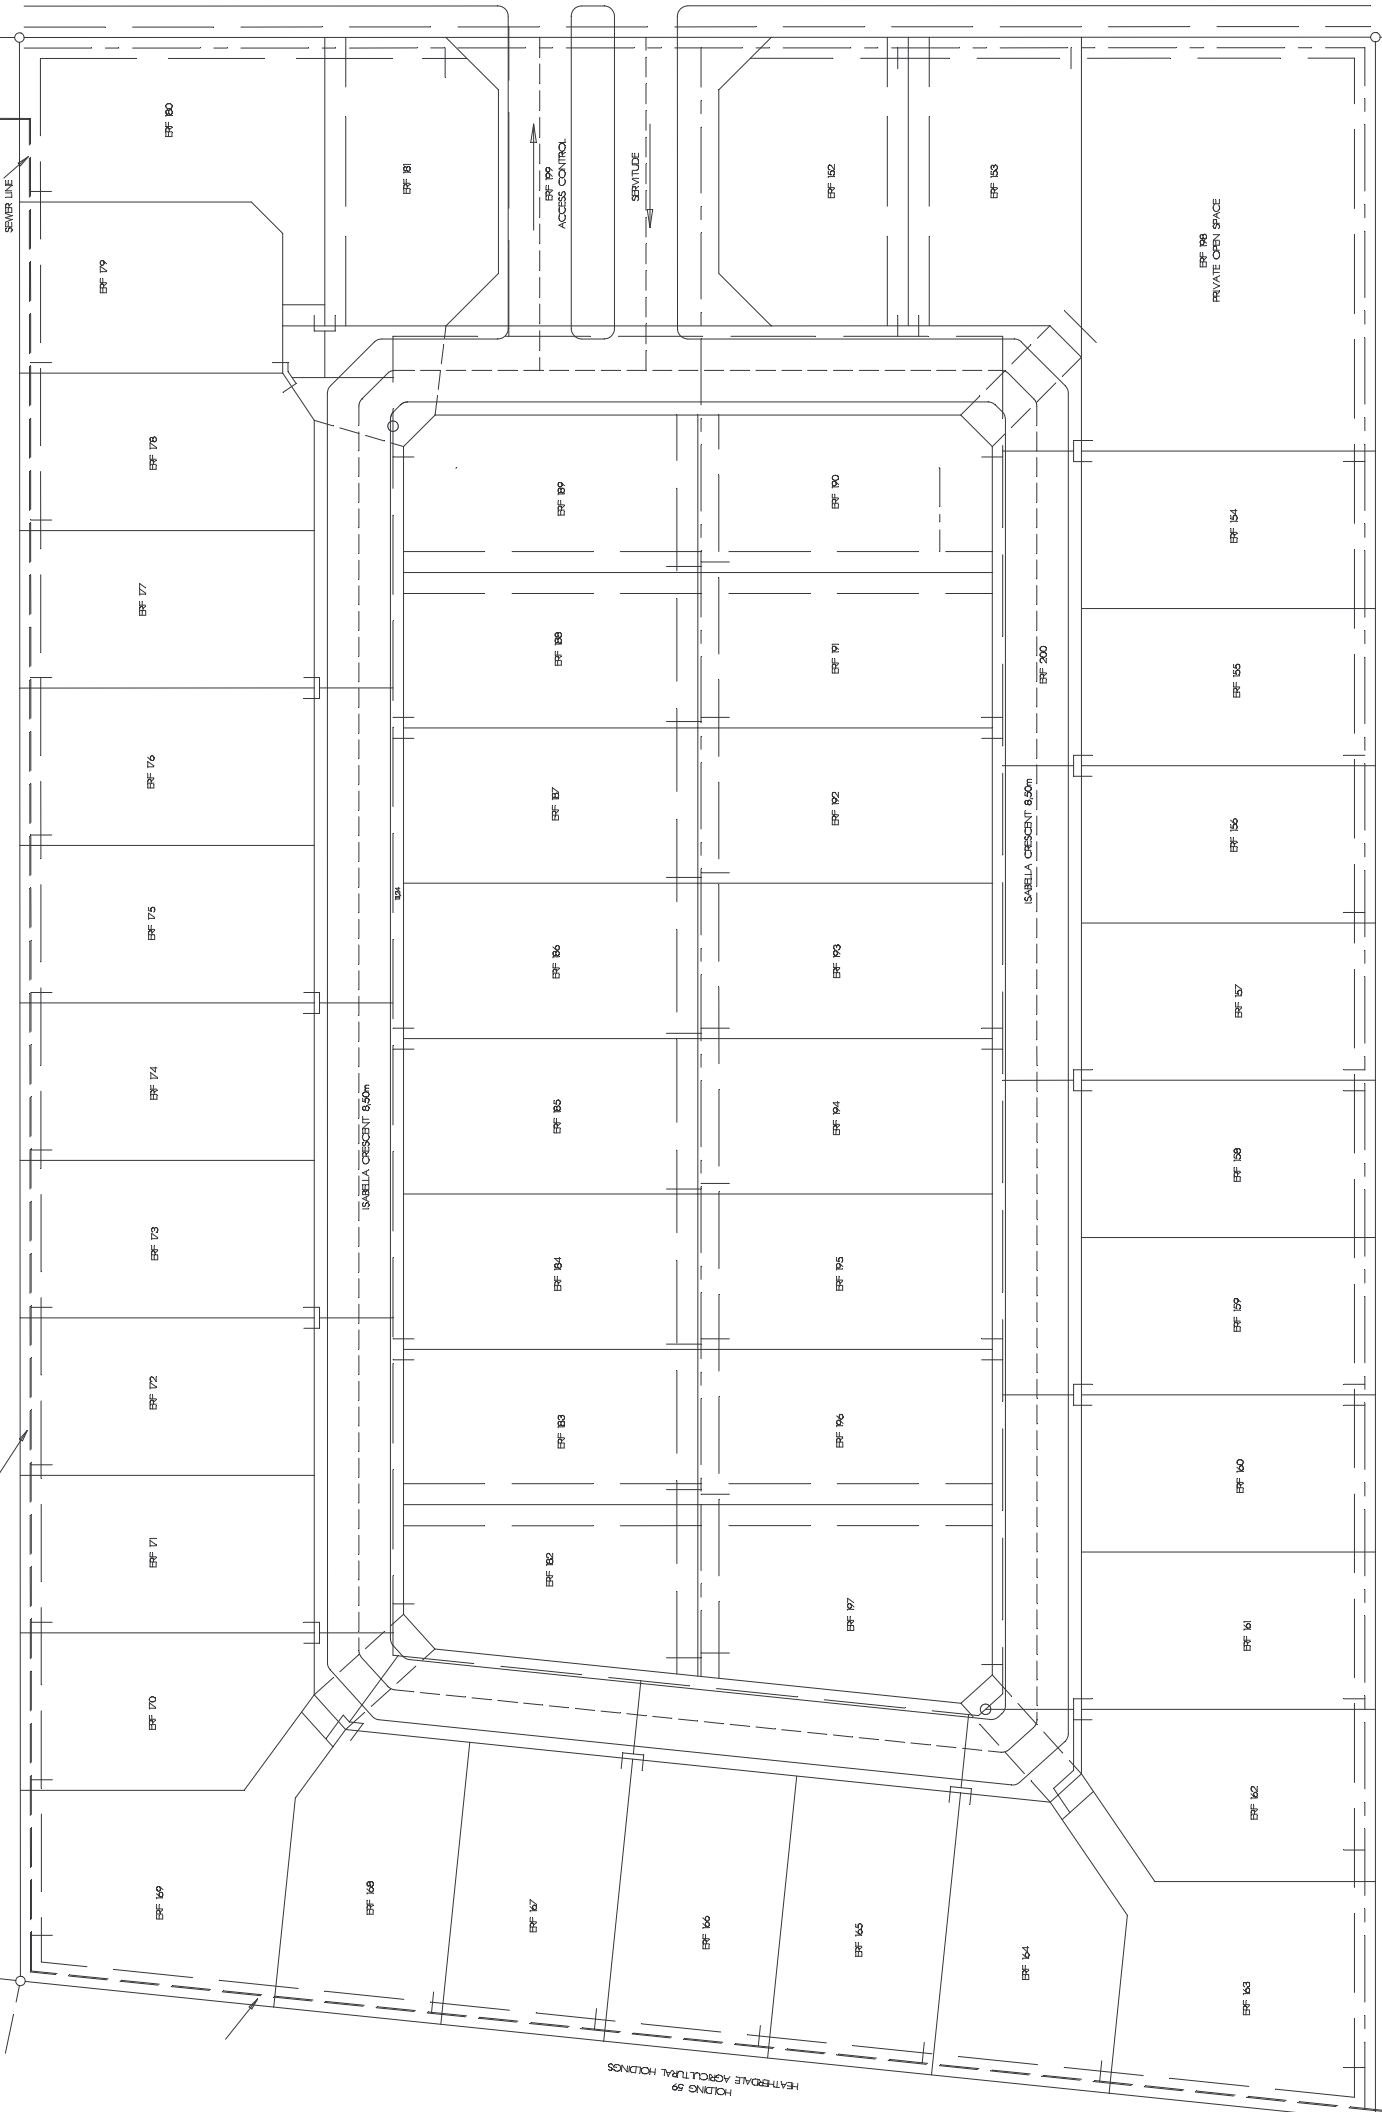

**SITE PLAN**  
**SCALE 1:200**  
**ELDORETTE EXTENSION 21**

PORTION OF HOLDING 55  
HEATHDALE AGRICULTURAL HOLDINGS

HOLDING 60

REMAINDER OF HOLDING 55  
HEATHDALE AGRICULTURAL HOLDINGS

MUNICIPAL  
SEWER LINE

HOLDING 59  
HEATHDALE AGRICULTURAL HOLDINGS